


PROJECT PARKING	
TARGET # OF SPACES	175
PROVIDED RES. PARKING	175
PROVIDED PUBLIC PARKING	29
PROVIDED ADA PARKING	7
TOTAL SPACES	204

PARKING RATIO	
COMPACT SPACES	9
STANDARD SPACES	82
ADA SPACES	5
TOTAL SPACES L1	96

Level 01



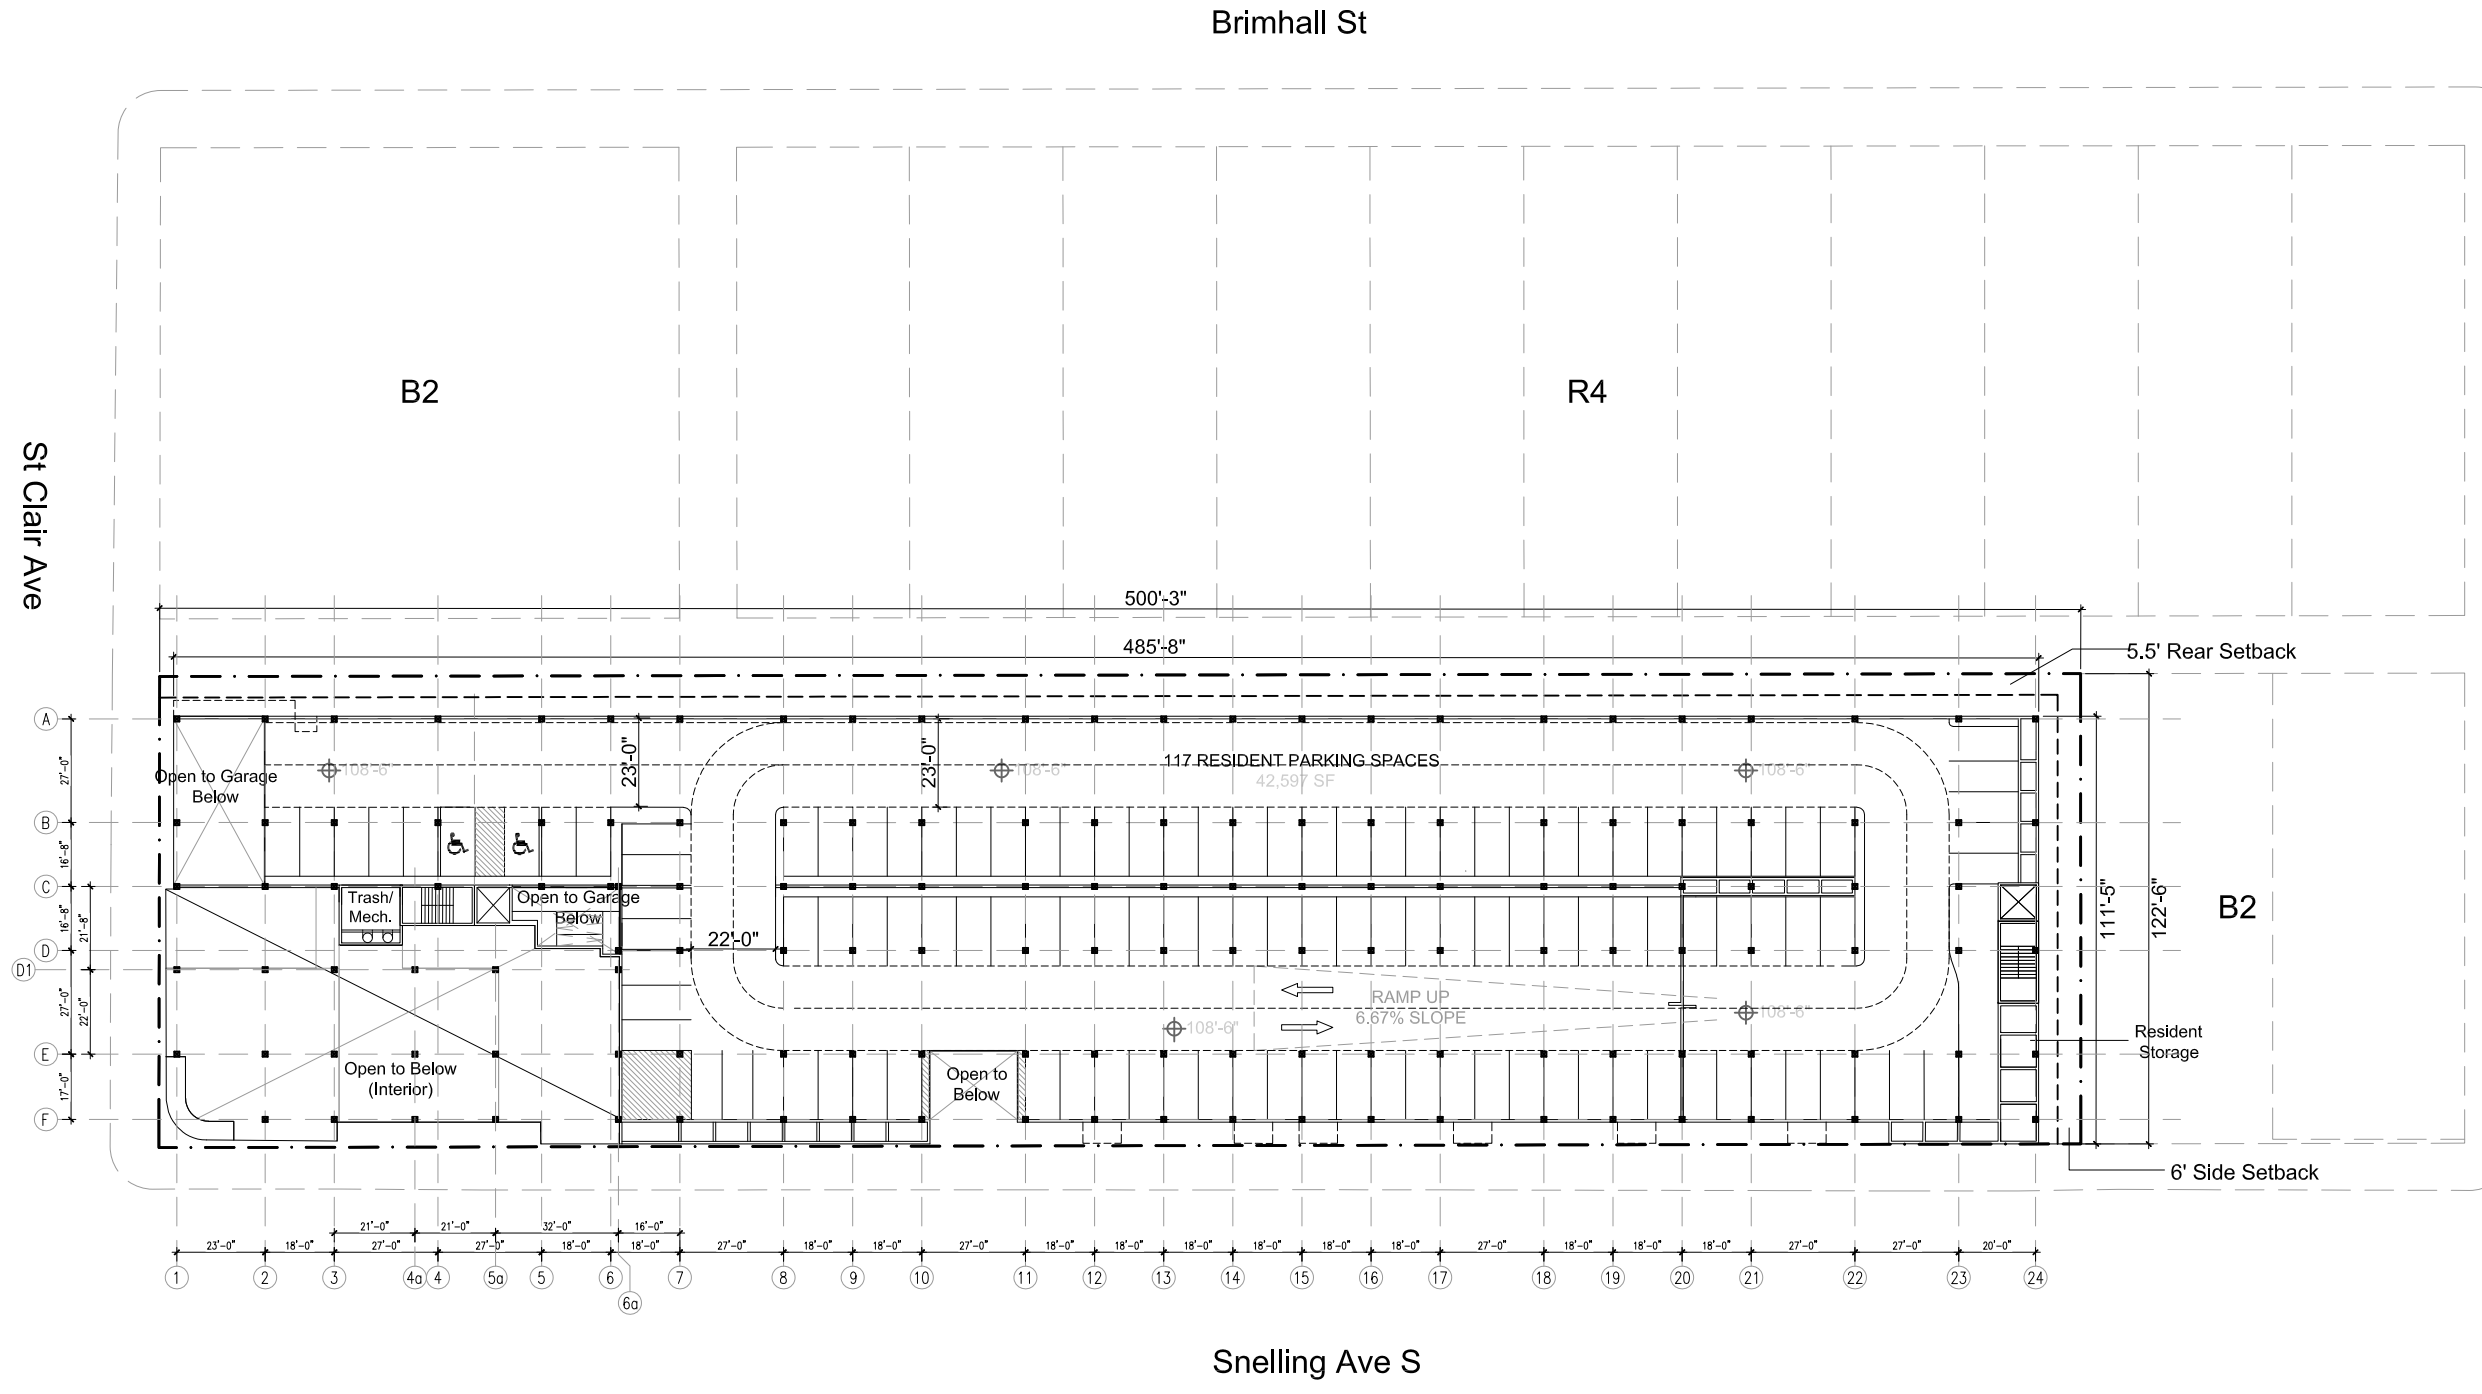


PARKING RATIO

COMPACT SPACES	13
STANDARD SPACES	102
ADA SPACES	2
TOTAL SPACES L1.5	117

Level 01.5



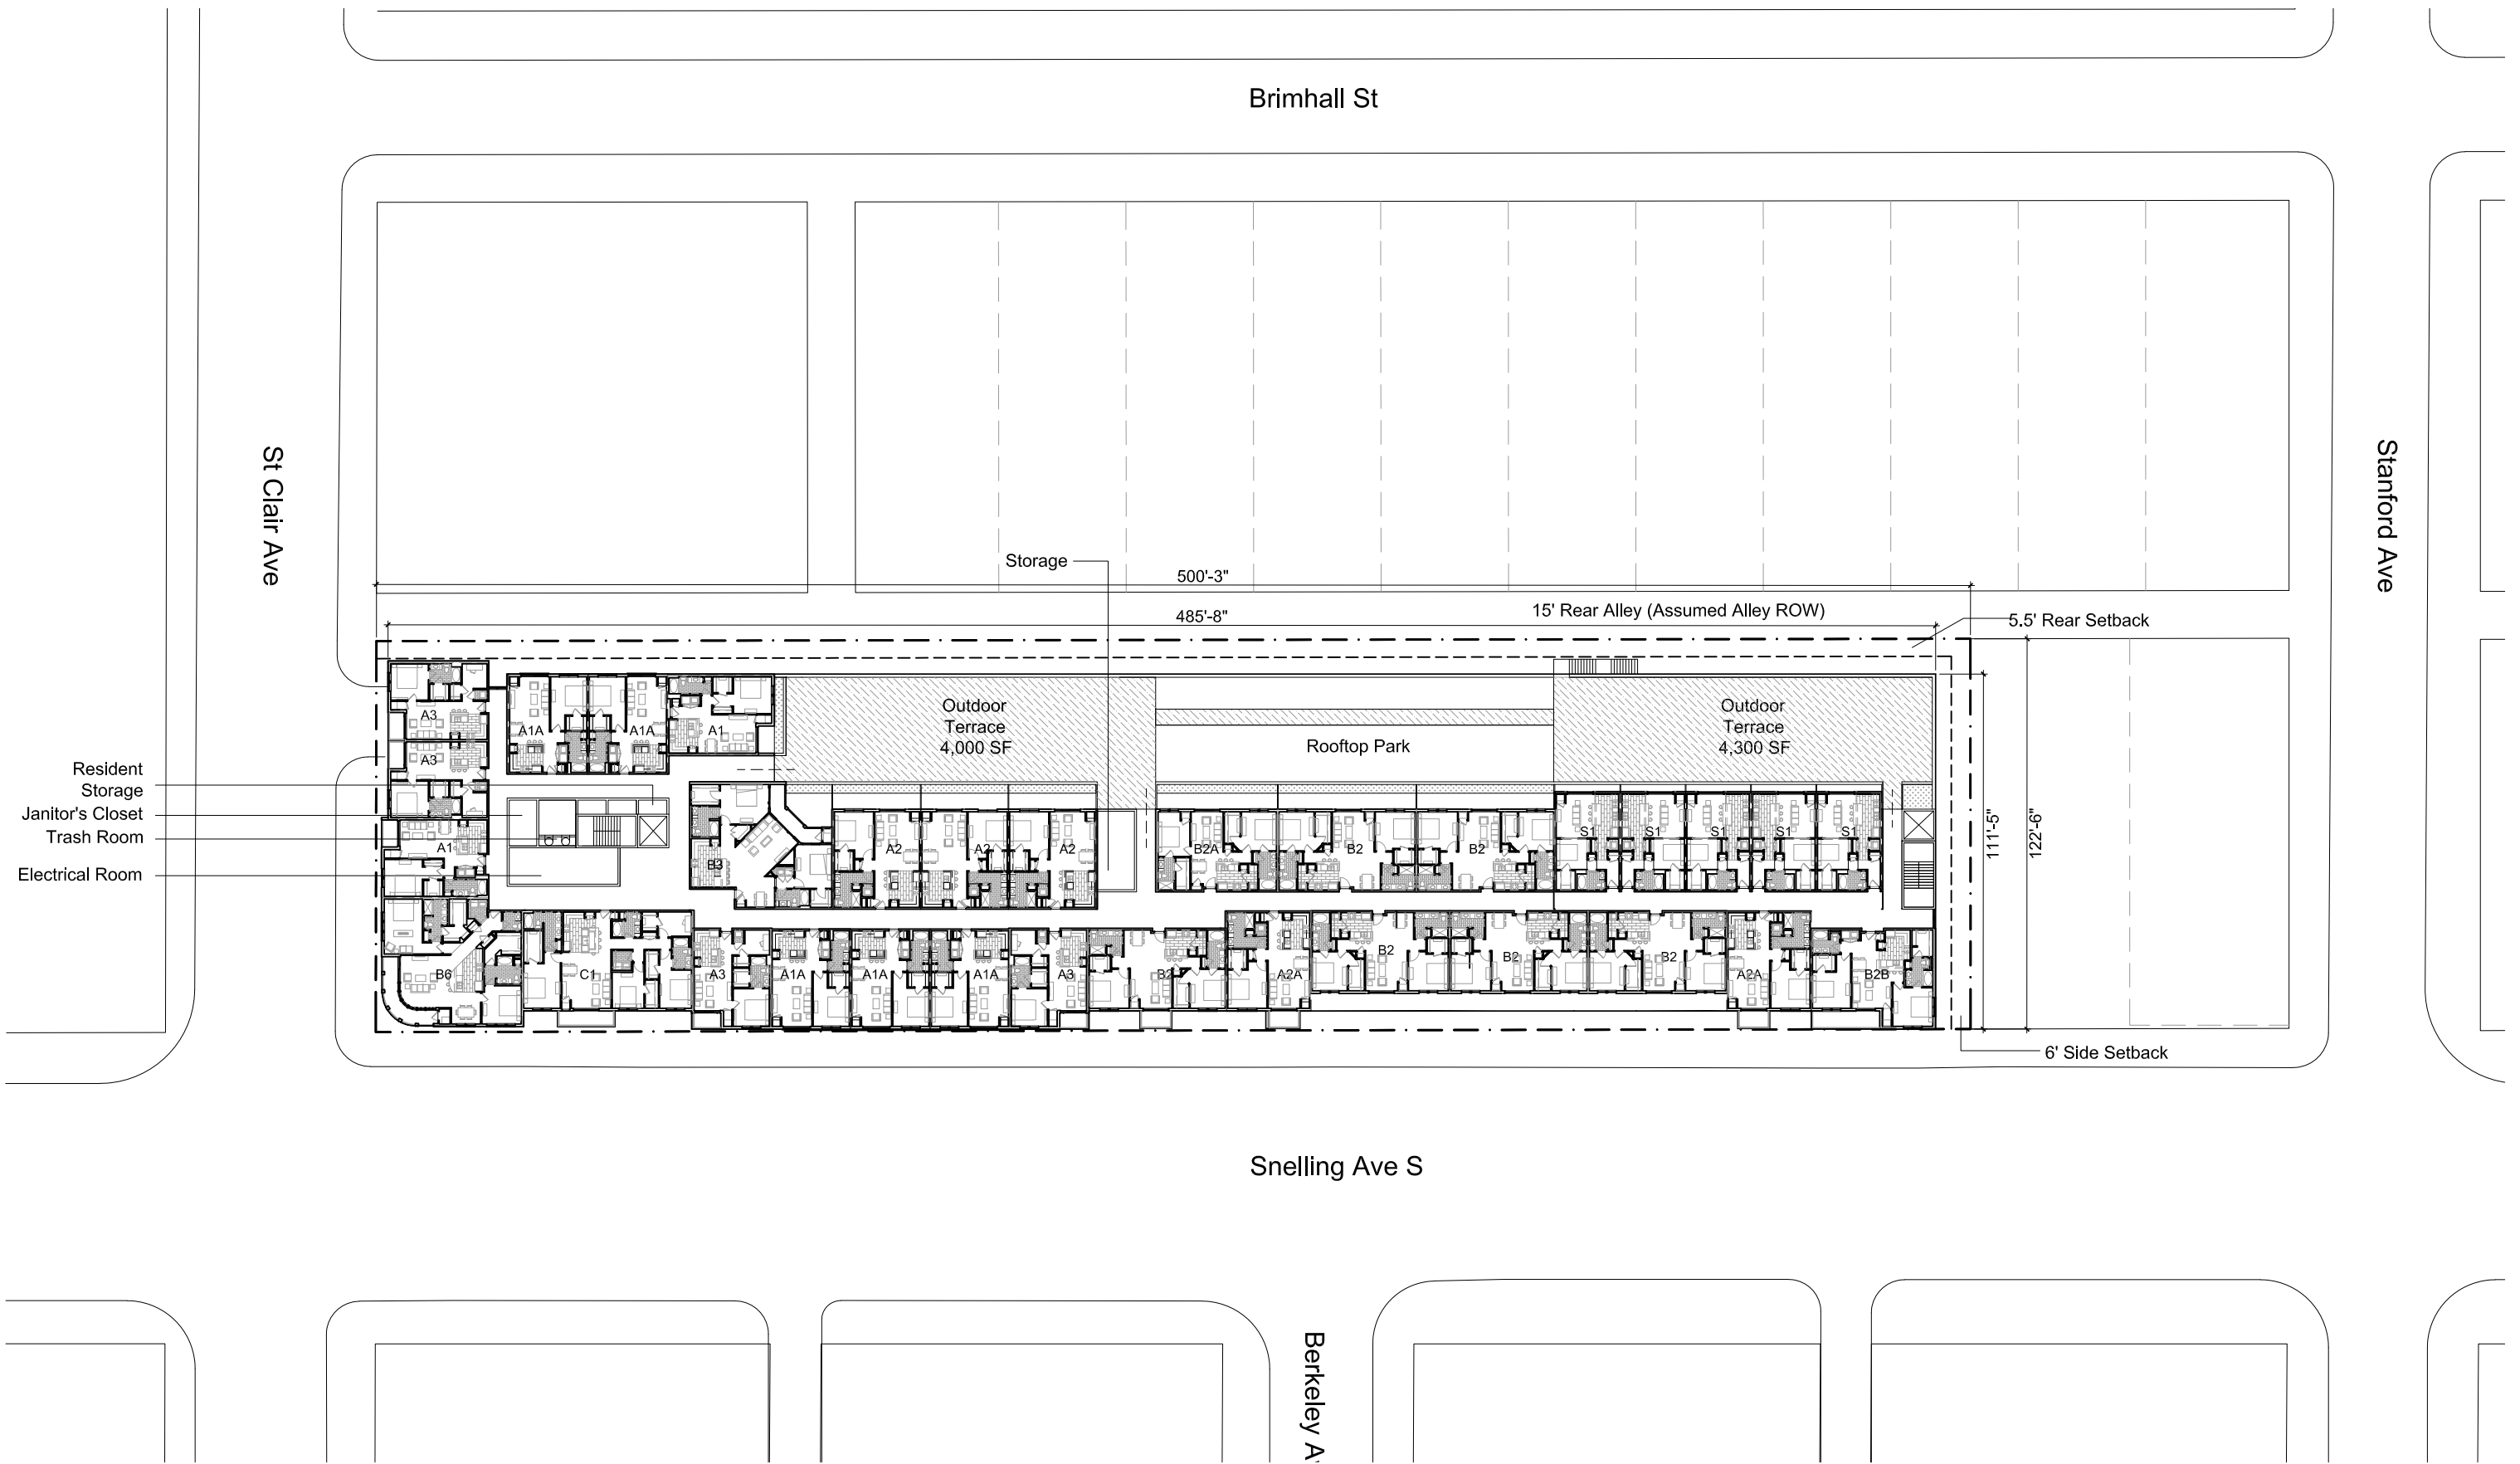

Brimhall St

St Clair Ave

Stanford Ave

Snelling Ave S

Berkeley A

Level 02

