

⊕ 100'-0" = 251'-0"
 102'-6" AVERAGE GRADE = 251'-0"

Retail
 5,264 SF


Level 01



St Clair Ave

Brimhall St

Stanford Ave

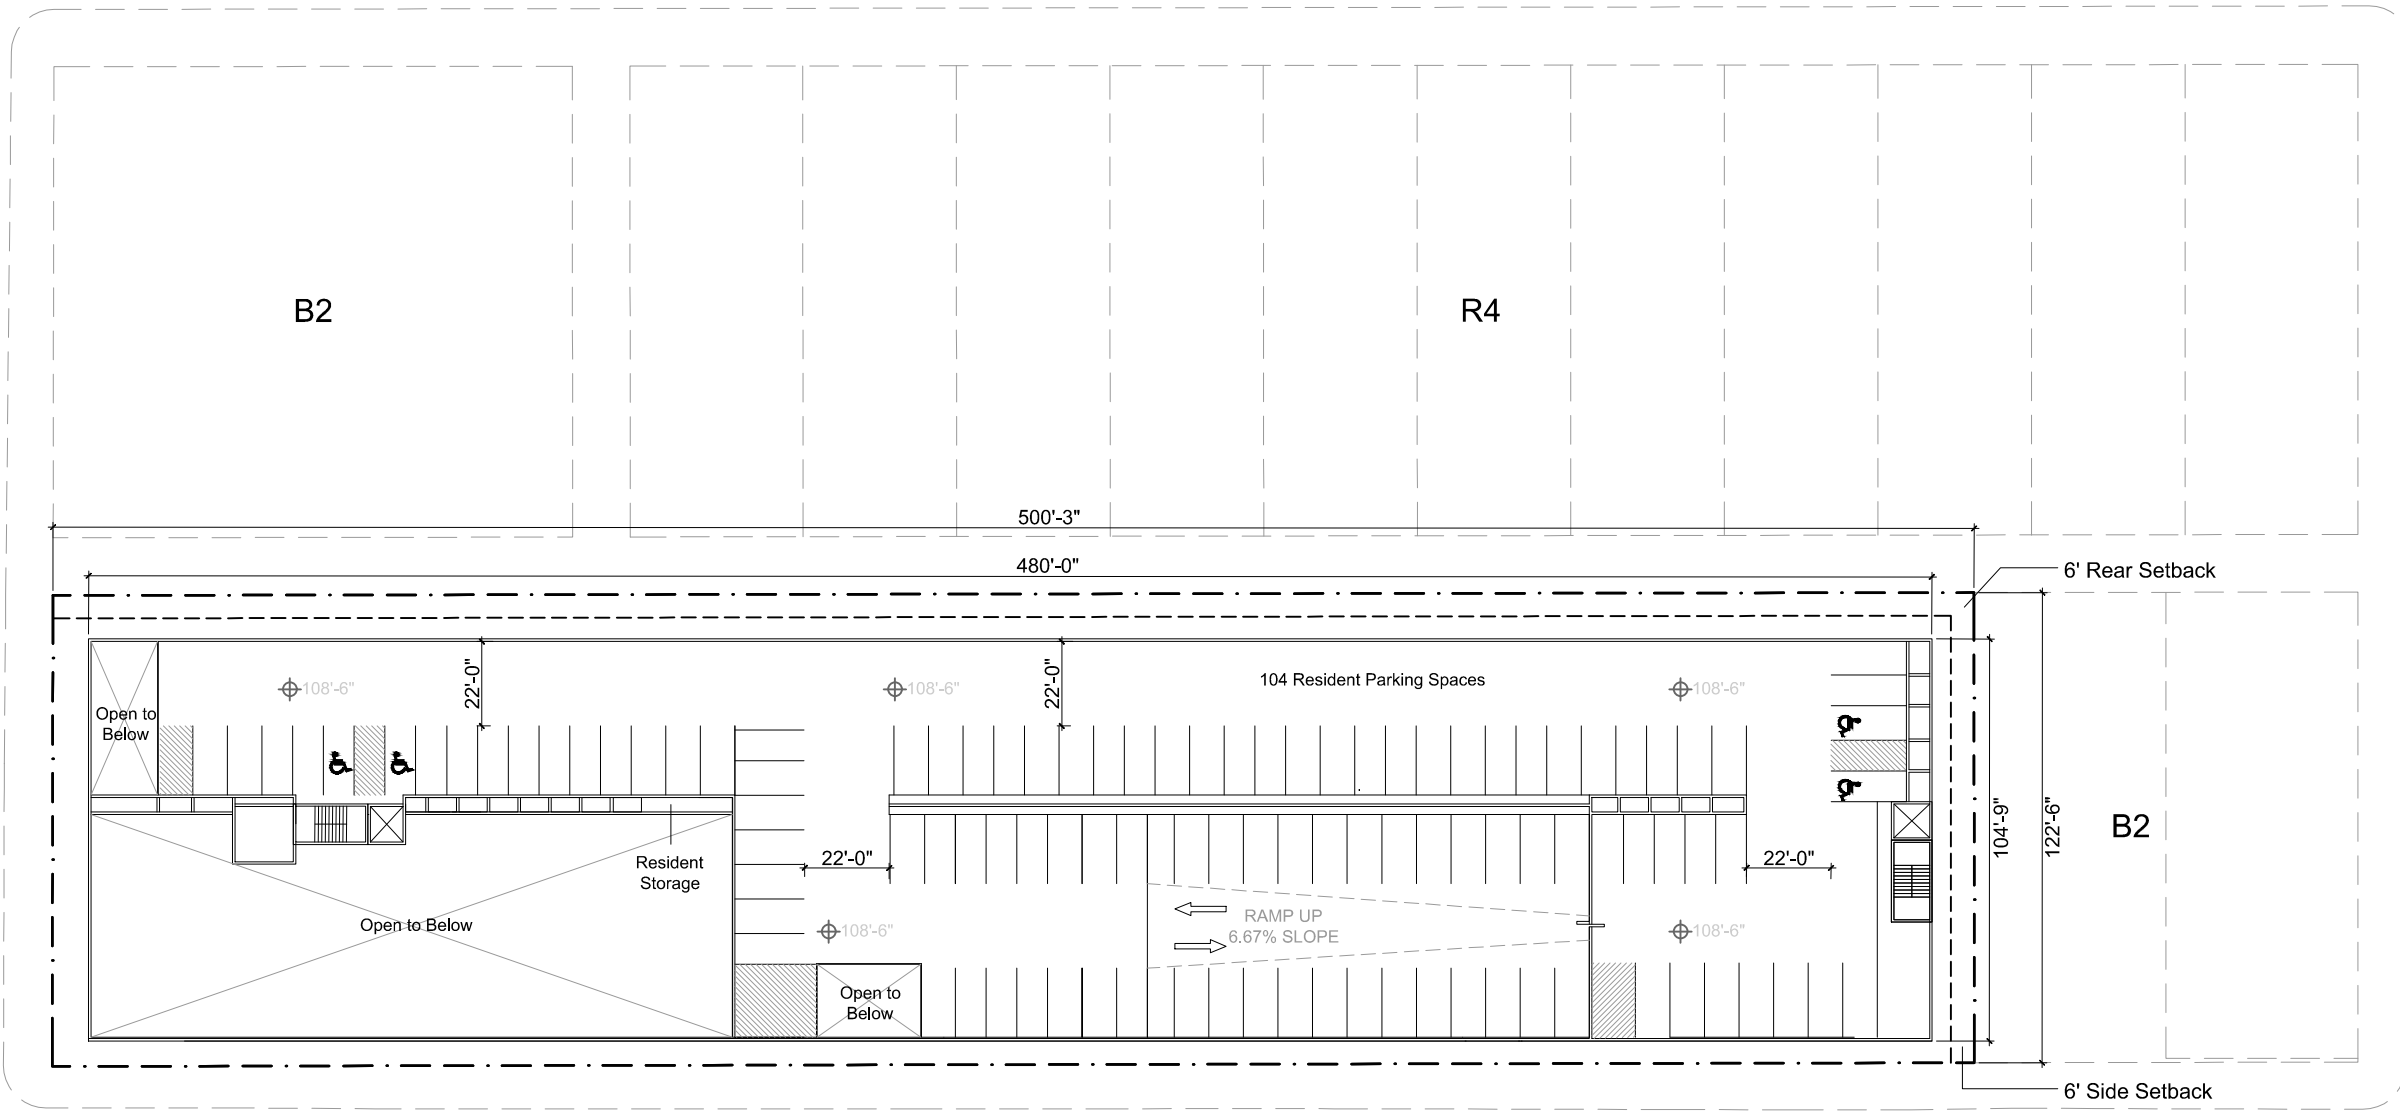


Snelling Ave S

Berkeley Ave

Level 01.5



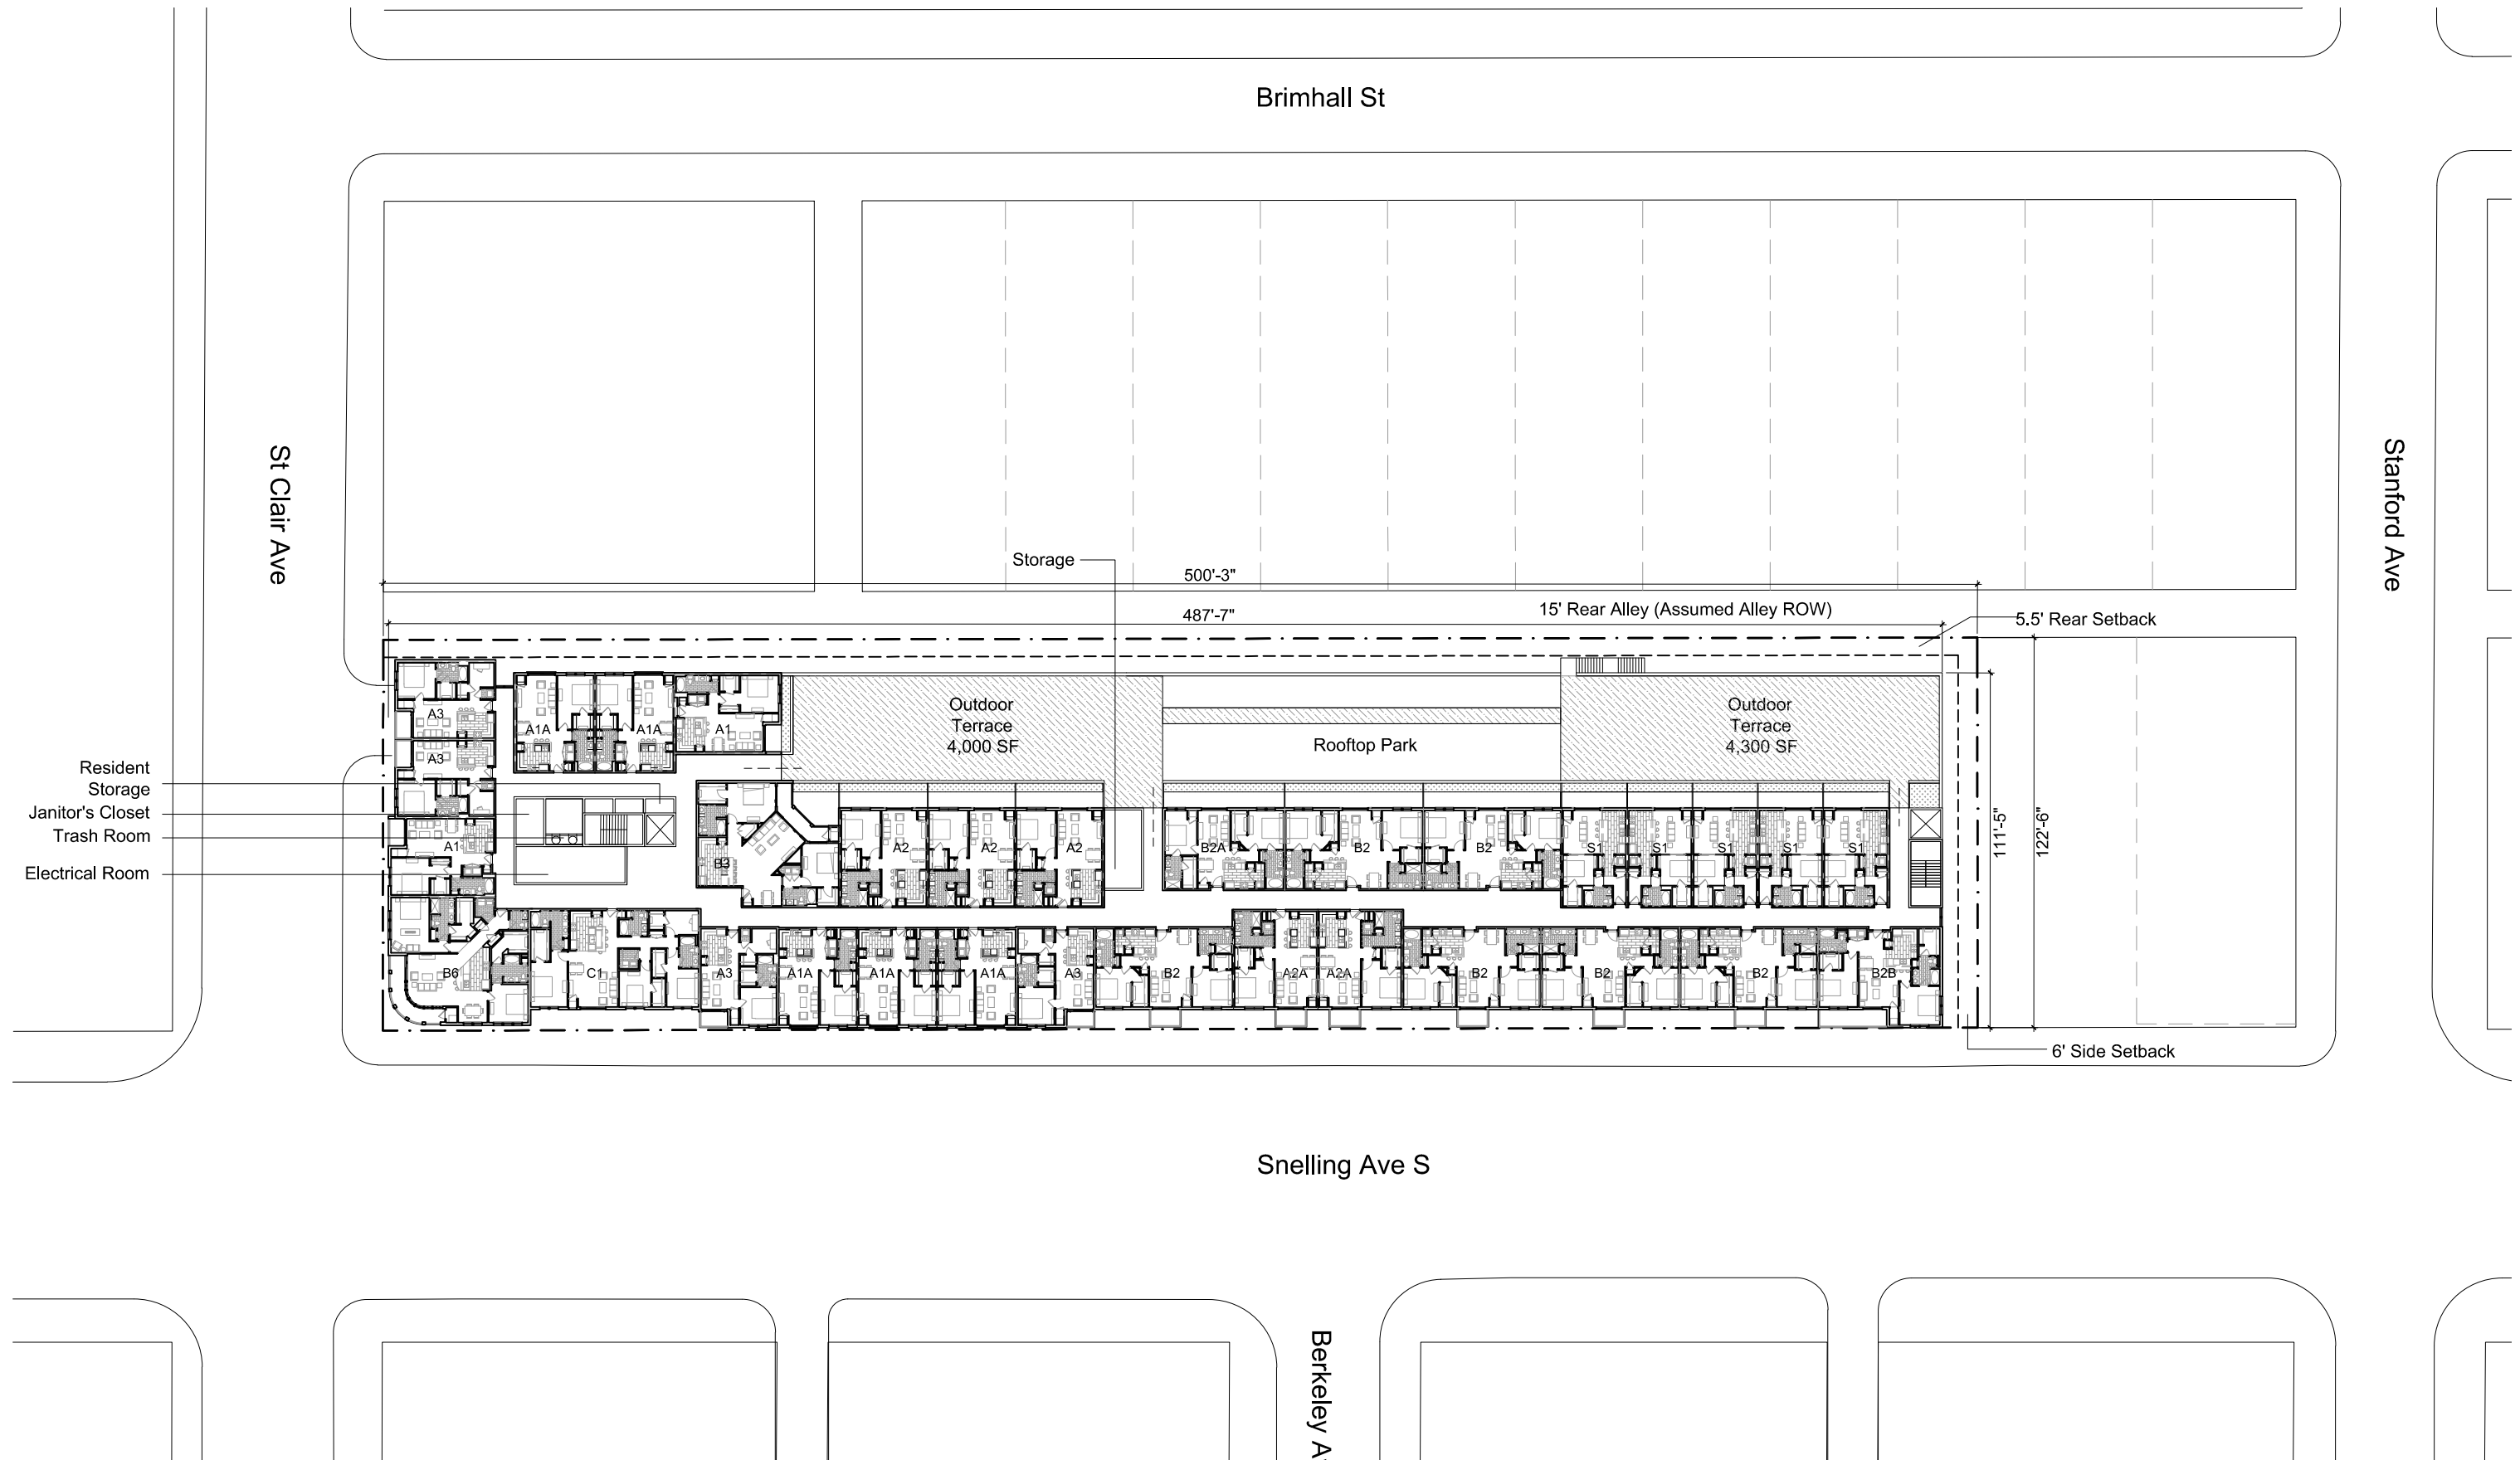

Resident Storage
 Janitor's Closet
 Trash Room
 Electrical Room

Brimhall St

St Clair Ave

Stanford Ave

Snelling Ave S

Berkeley Ave

Level 02





Resident Storage
 Janitor's Closet
 Trash Room
 Electrical Room

Levels 03-05

